


## Plan FlexiCubes®35

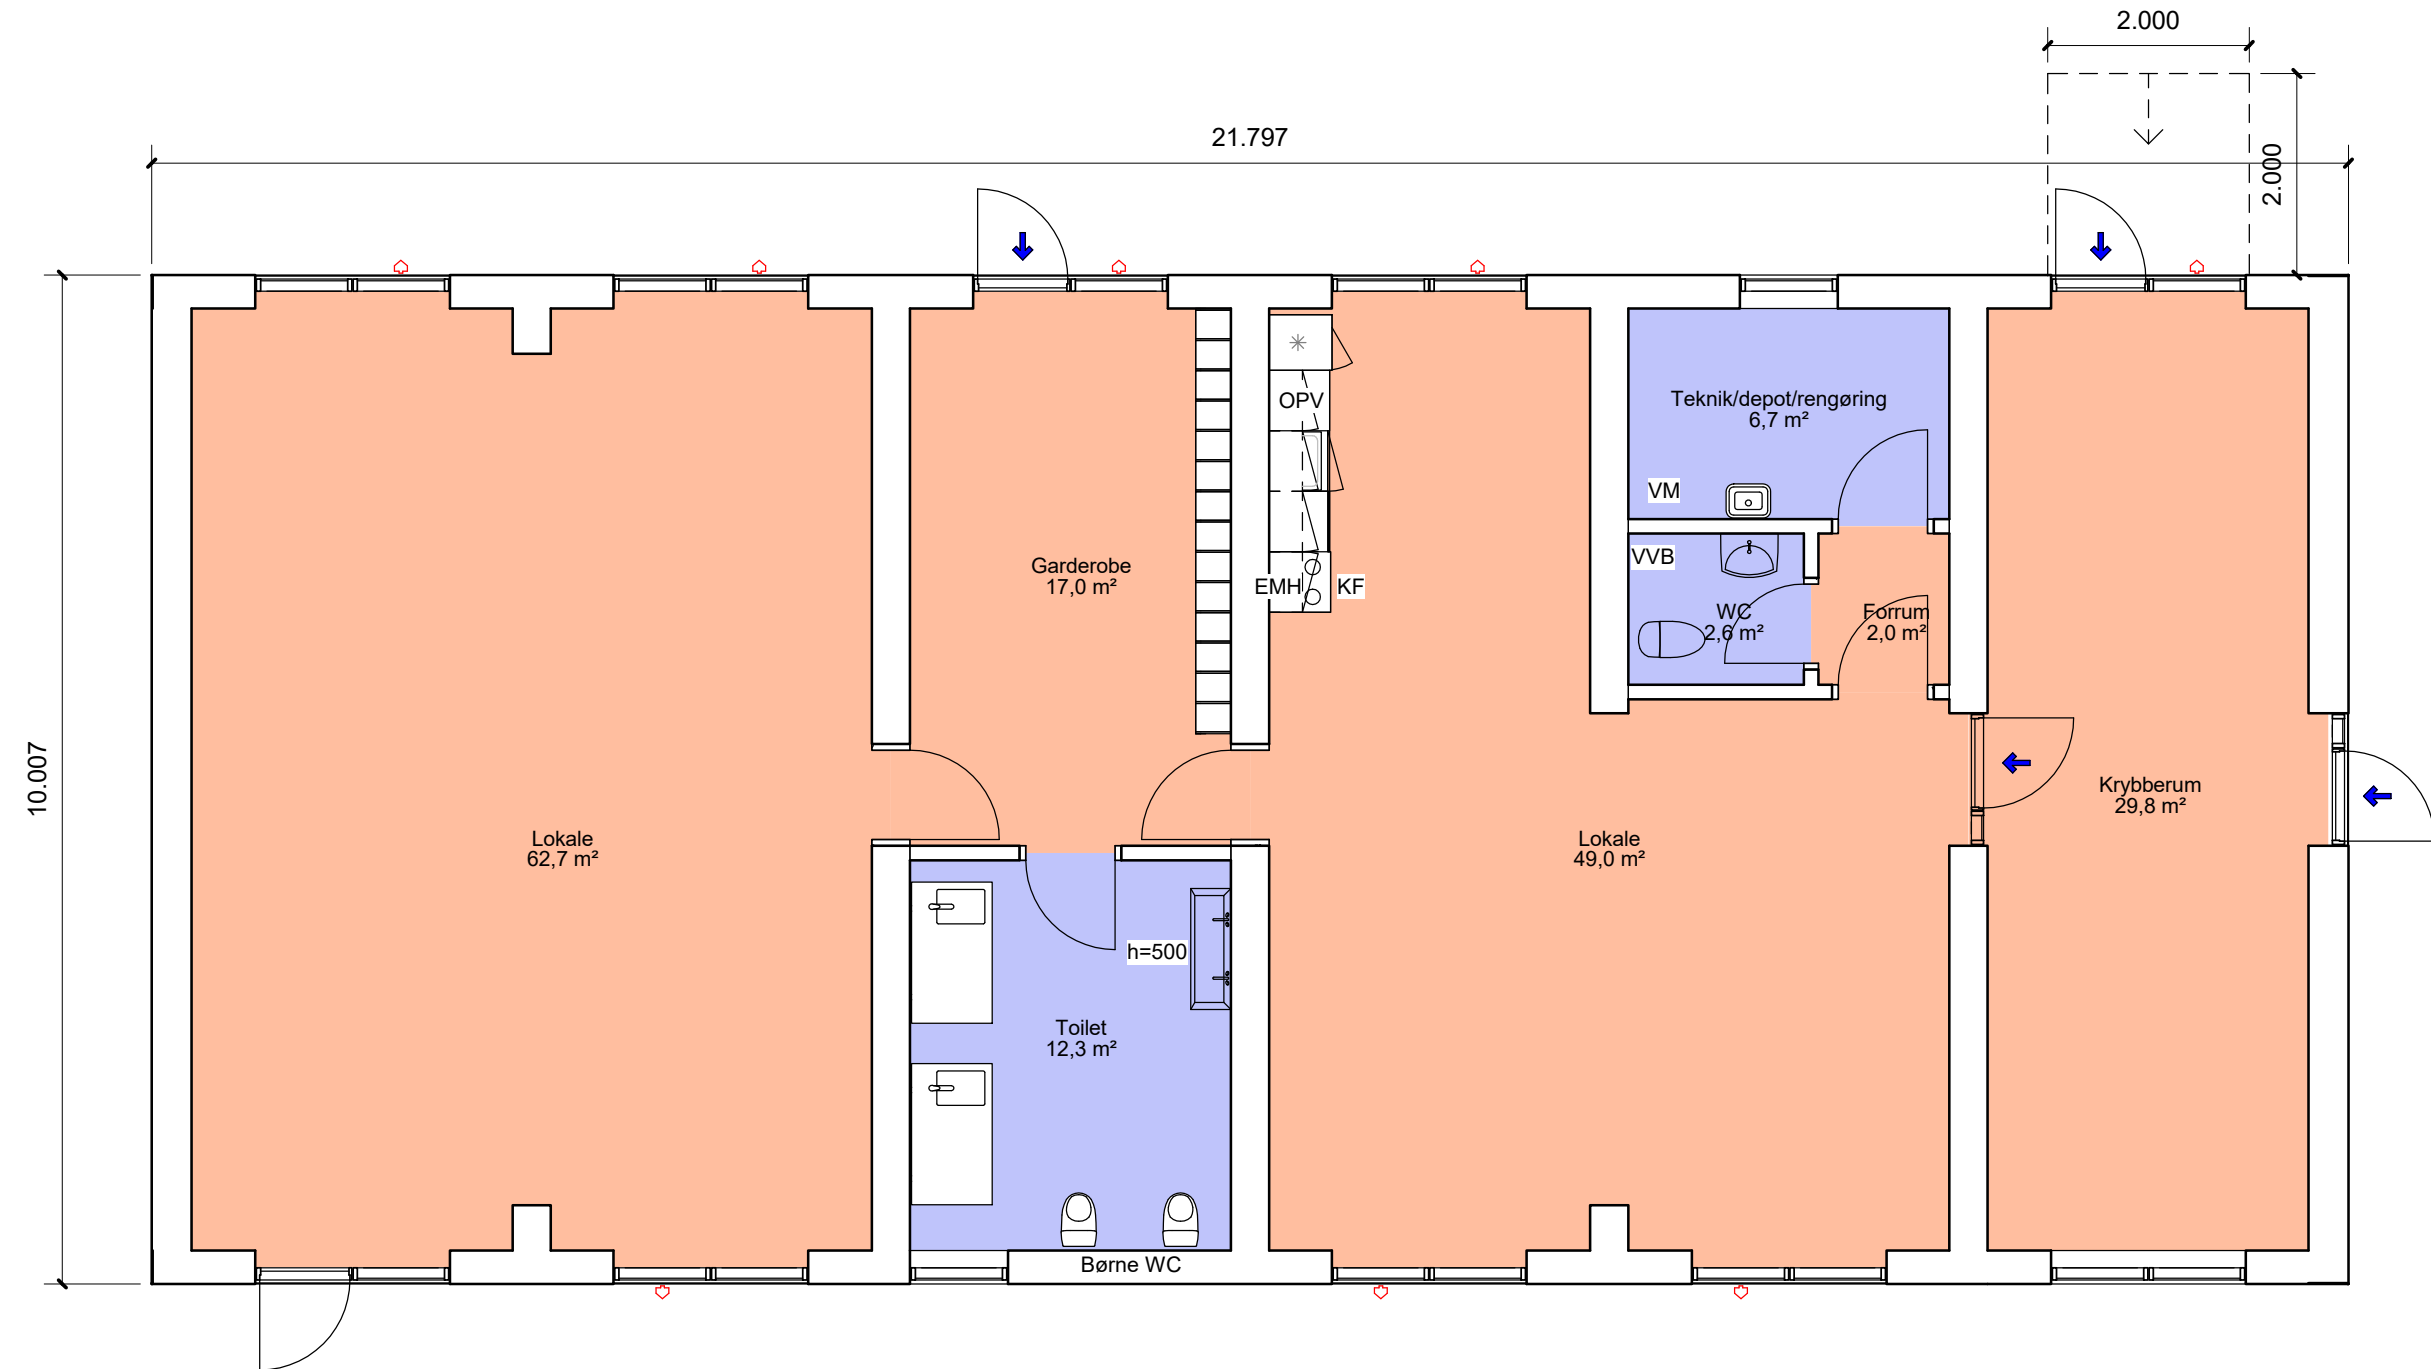

## Belægning

 Linoleum

 Vinyl